


55mm

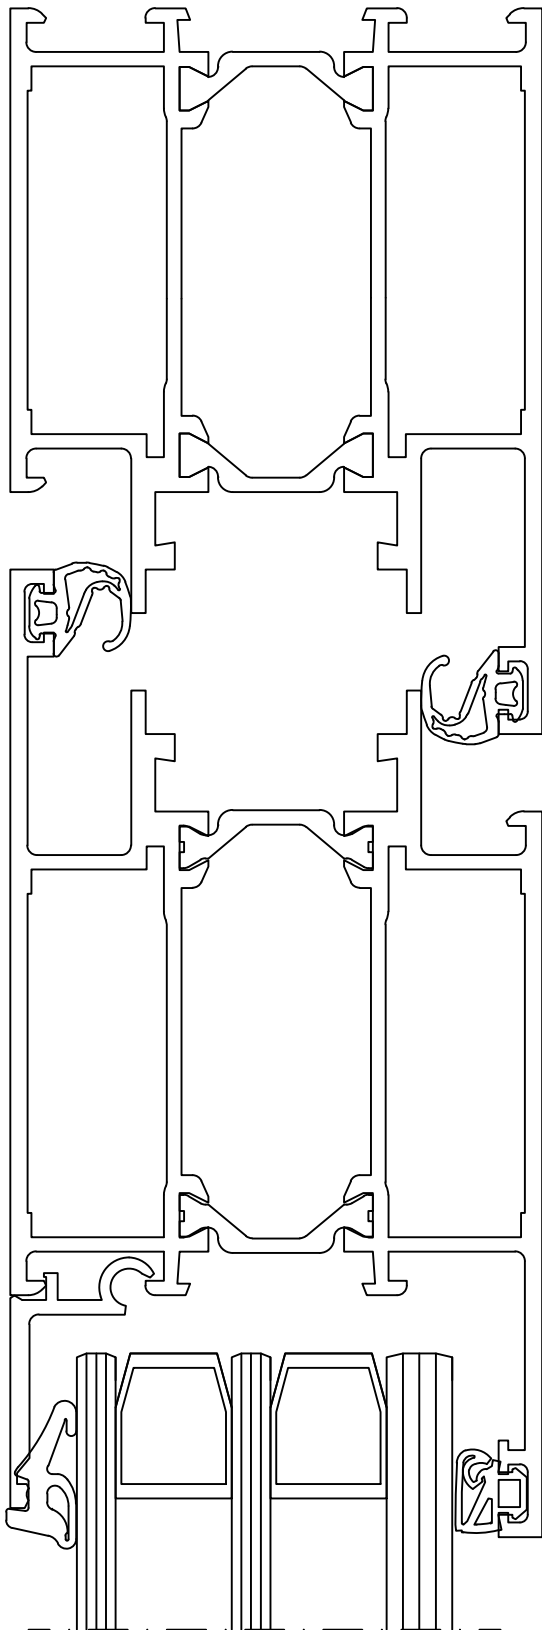

UNIT 3 FIELDHOUSE BUSINESS PK HD2 1FA
Telephone:01484 451177 Fax:01484 456474

JOB TITLE:

Enhanced home door

CLIENT:


DRAWING TITLE:

Head detail.

DRAWN BY: Ian Senior
DATE: 19.04.2021.

JOB No: DO-007.  2021.