


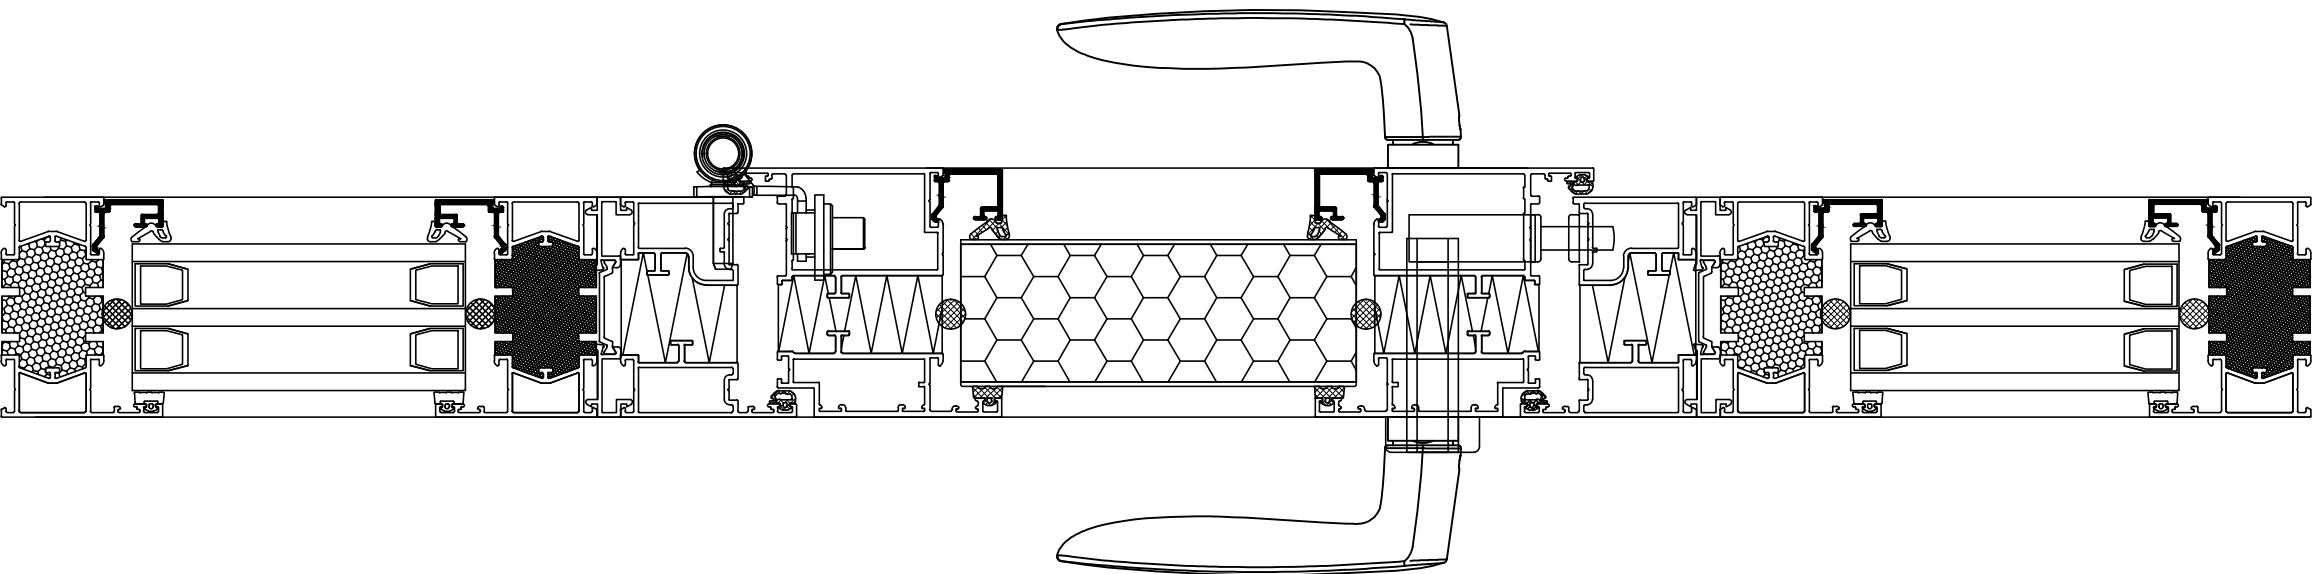

UNIT 3 FIELDHOUSE BUSINESS PK HD2 1FA
Telephone:01484 451177 Fax:01484 456474

JOB TITLE:

Enhanced home door

CLIENT:

 **Dortech**
ENHANCED HOME DOOR

DRAWING TITLE:

Door jambs and sidelights detail.

DRAWN BY:	DATE:
Ian Senior	16.04.2021.

JOB No:	CE 2021.
---------	----------